


Investitori te konfirmoj dimensioned e dhena perpara fillimit te prodhimit te mobiljes

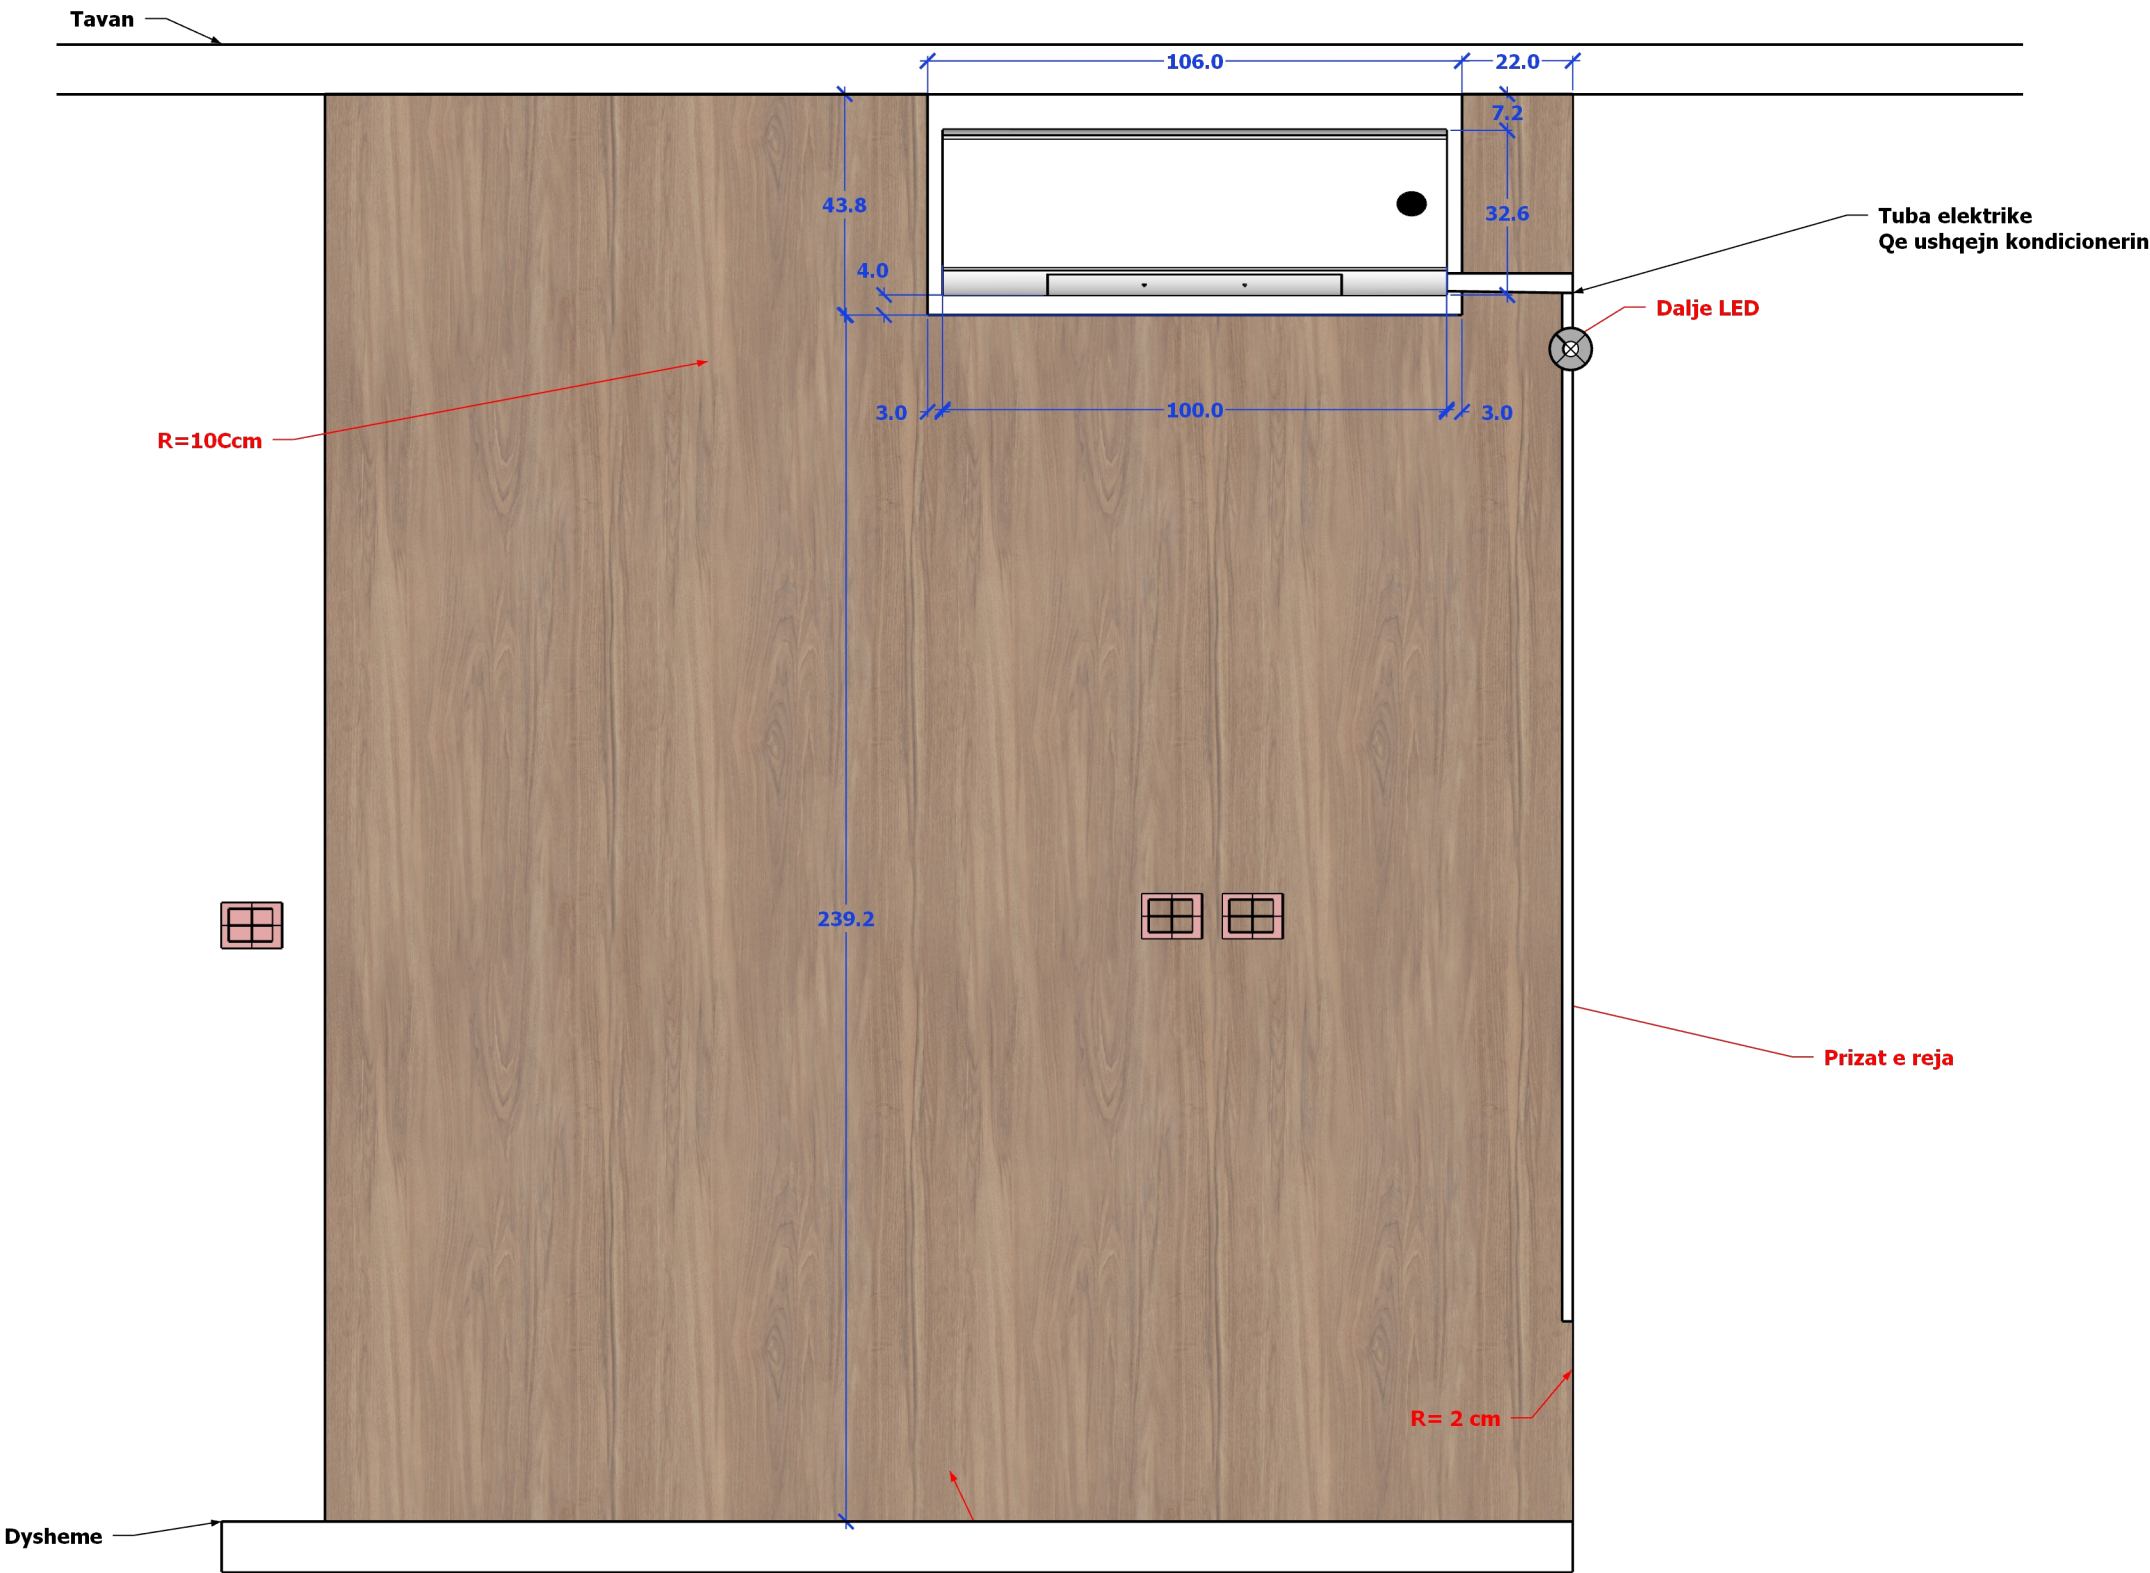

DRAWN BY:
Ark.ZAIMIR SHKEMBI
DESCRIPTION


PROJECT NO.
01
PROJECT FURNITURE
Veshja pas tv

Date.
06.04.2026
DATE OF DELIVERY
06/04/2026

CLIENT
Location

Notes:

SIRTARET POSHTE HAPJA E KAPAKVE ME FREZIM TE KASES

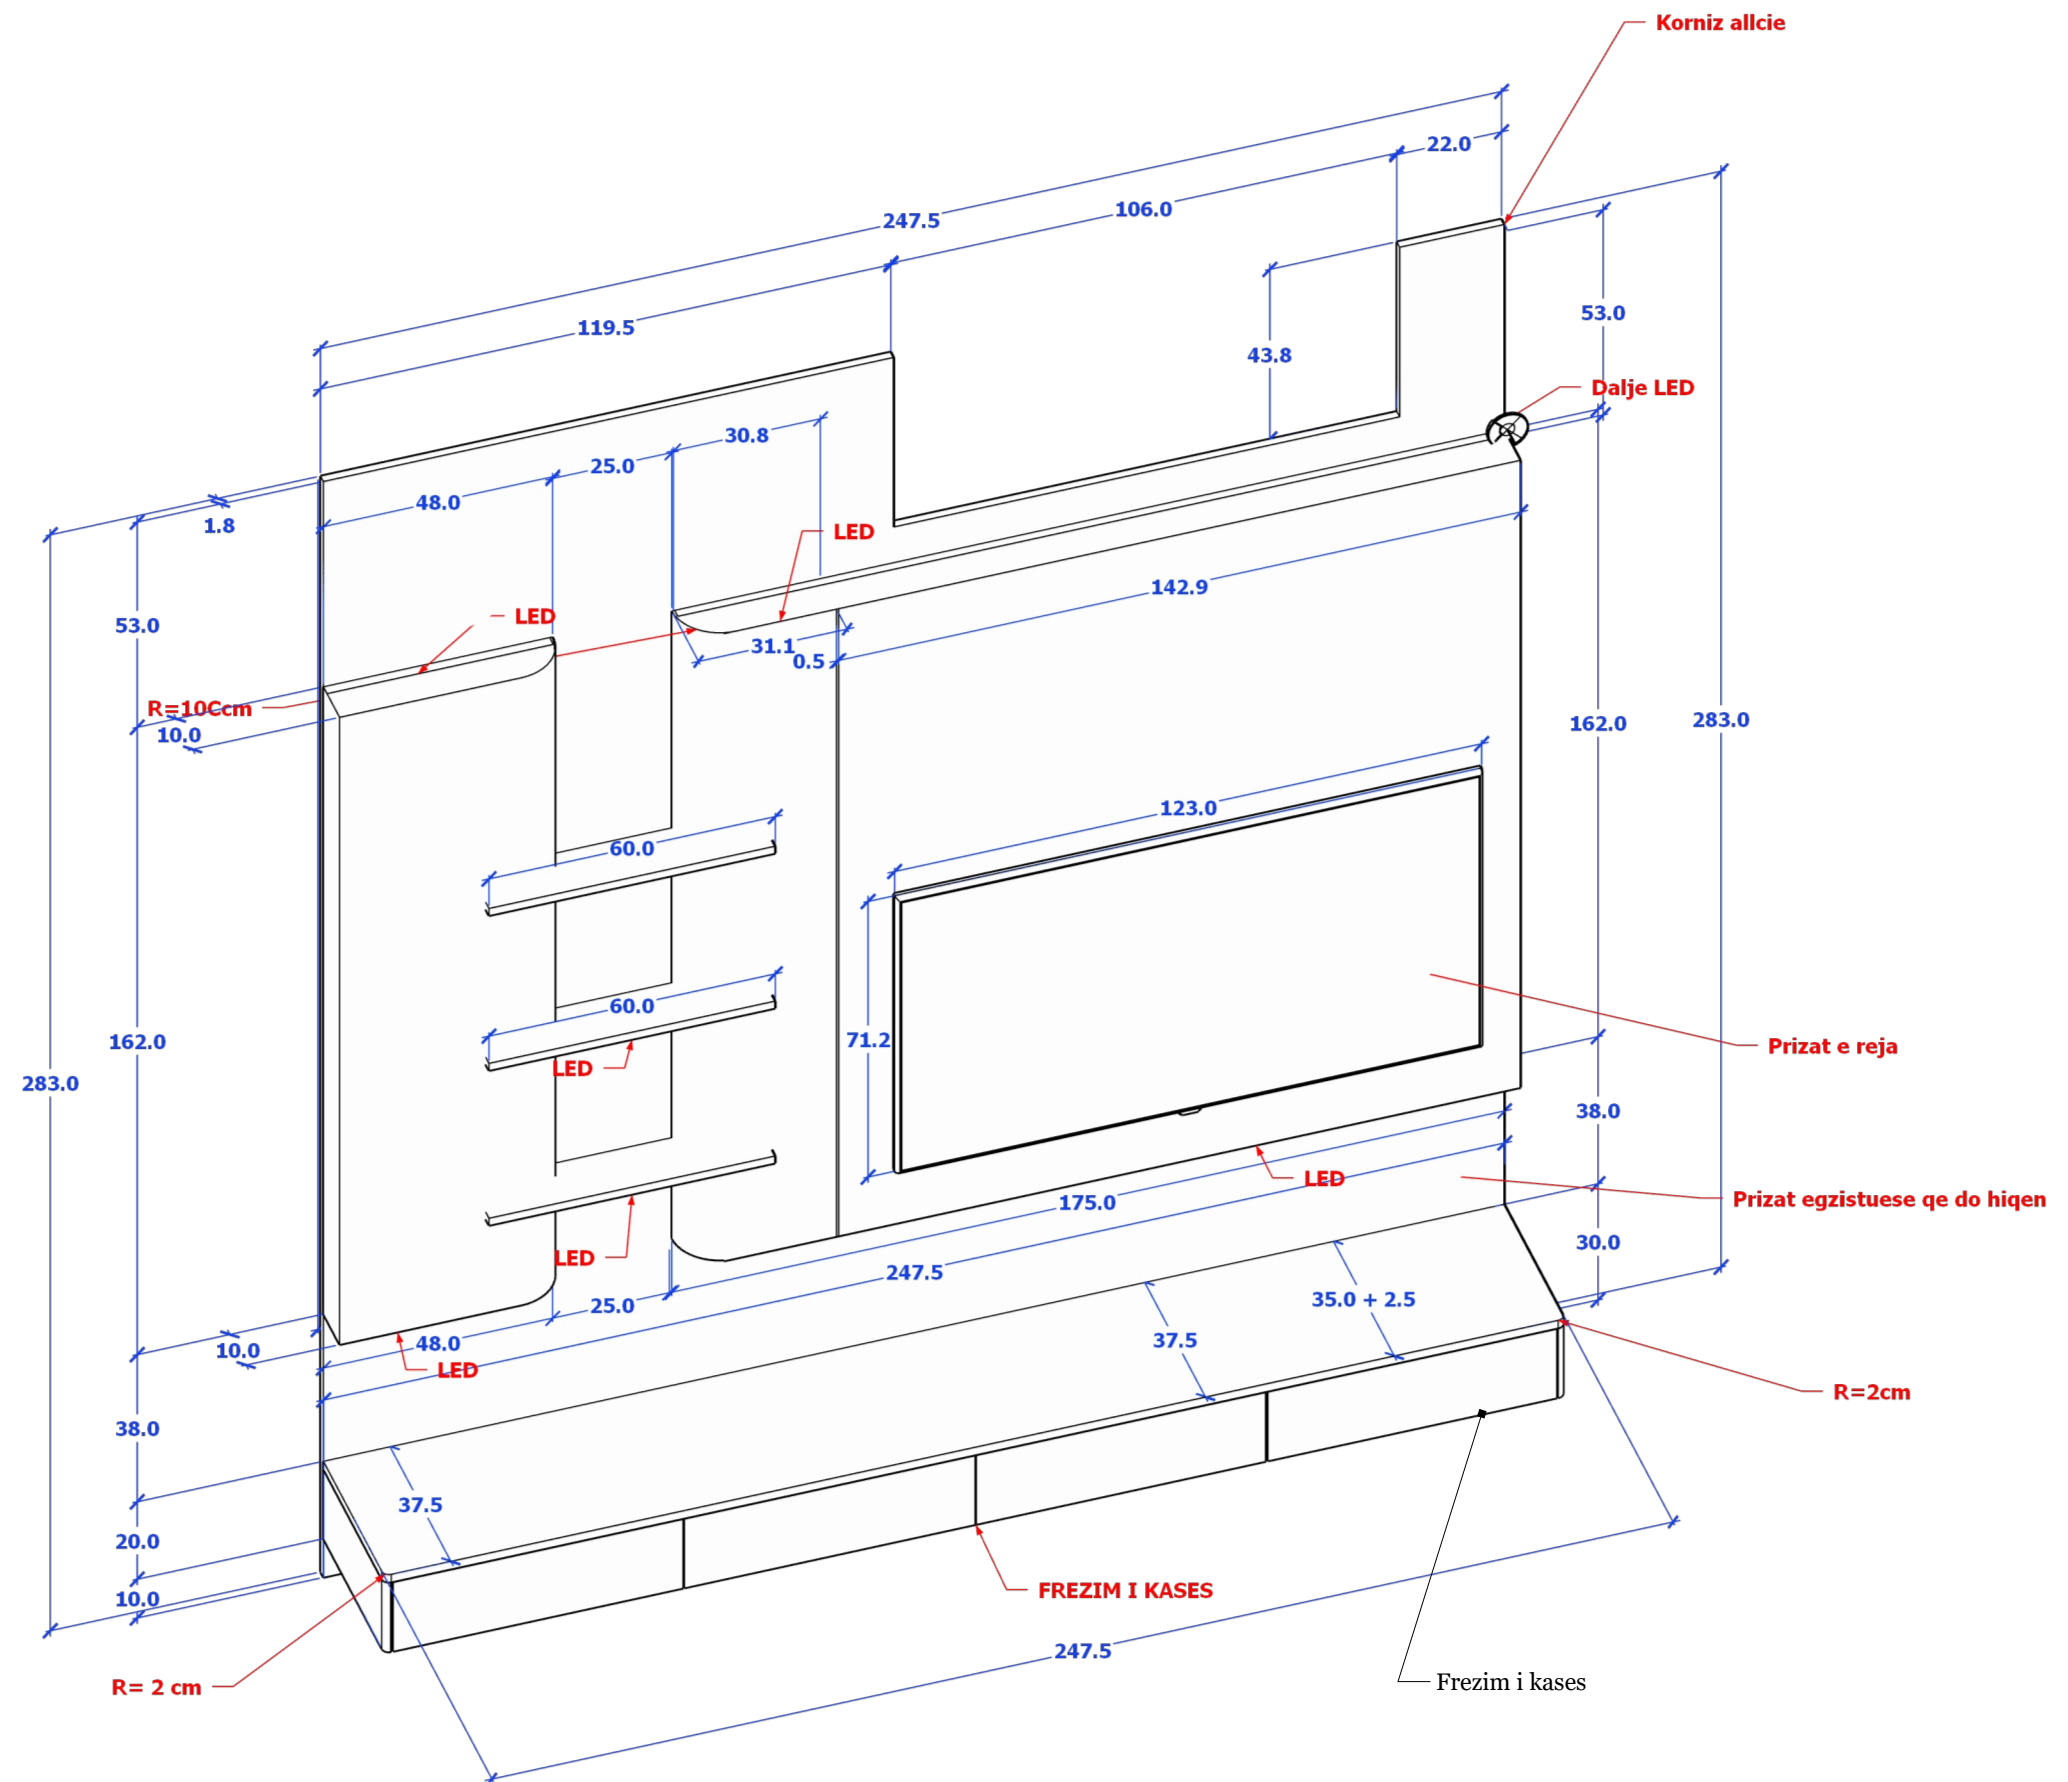

PROJECT NO.
01
PROJECT FURNITURE
Mobilje Tv pamje 3d

Date.
06.04.2026

DATE OF DELIVERY
06/04/2026

CLIENT

Adresa e dorzimit.

Notes:

Rimeso: LISI 323 3:1

Shqeto: S-1000N

Sirtaret poshte:
Shqeto N103



DRAWN BY:
Ark.ZAIMIR SHKEMBI
DESCRIPTION

PROJECT NO.
01
PROJECT FURNITURE
Mobilje TV

Date.
06.04.2026
DATE OF DELIVERY
06/04/2026

CLIENT
Adresa e dorzimit.

Notes: